


**KEY**

- E3 THRU E7 CURRENT TCC LOADING DOCK AREA
- A STAIR
- S1 ASSIGNED PARKING (ORIGINAL)
- H1 TEMPORARY ASSIGNED PARKING
- RETAINING WALL RESTORATION COMPLETE
- SEQUENCE 2 on-going construction
- SEQUENCE 3 status of planned work

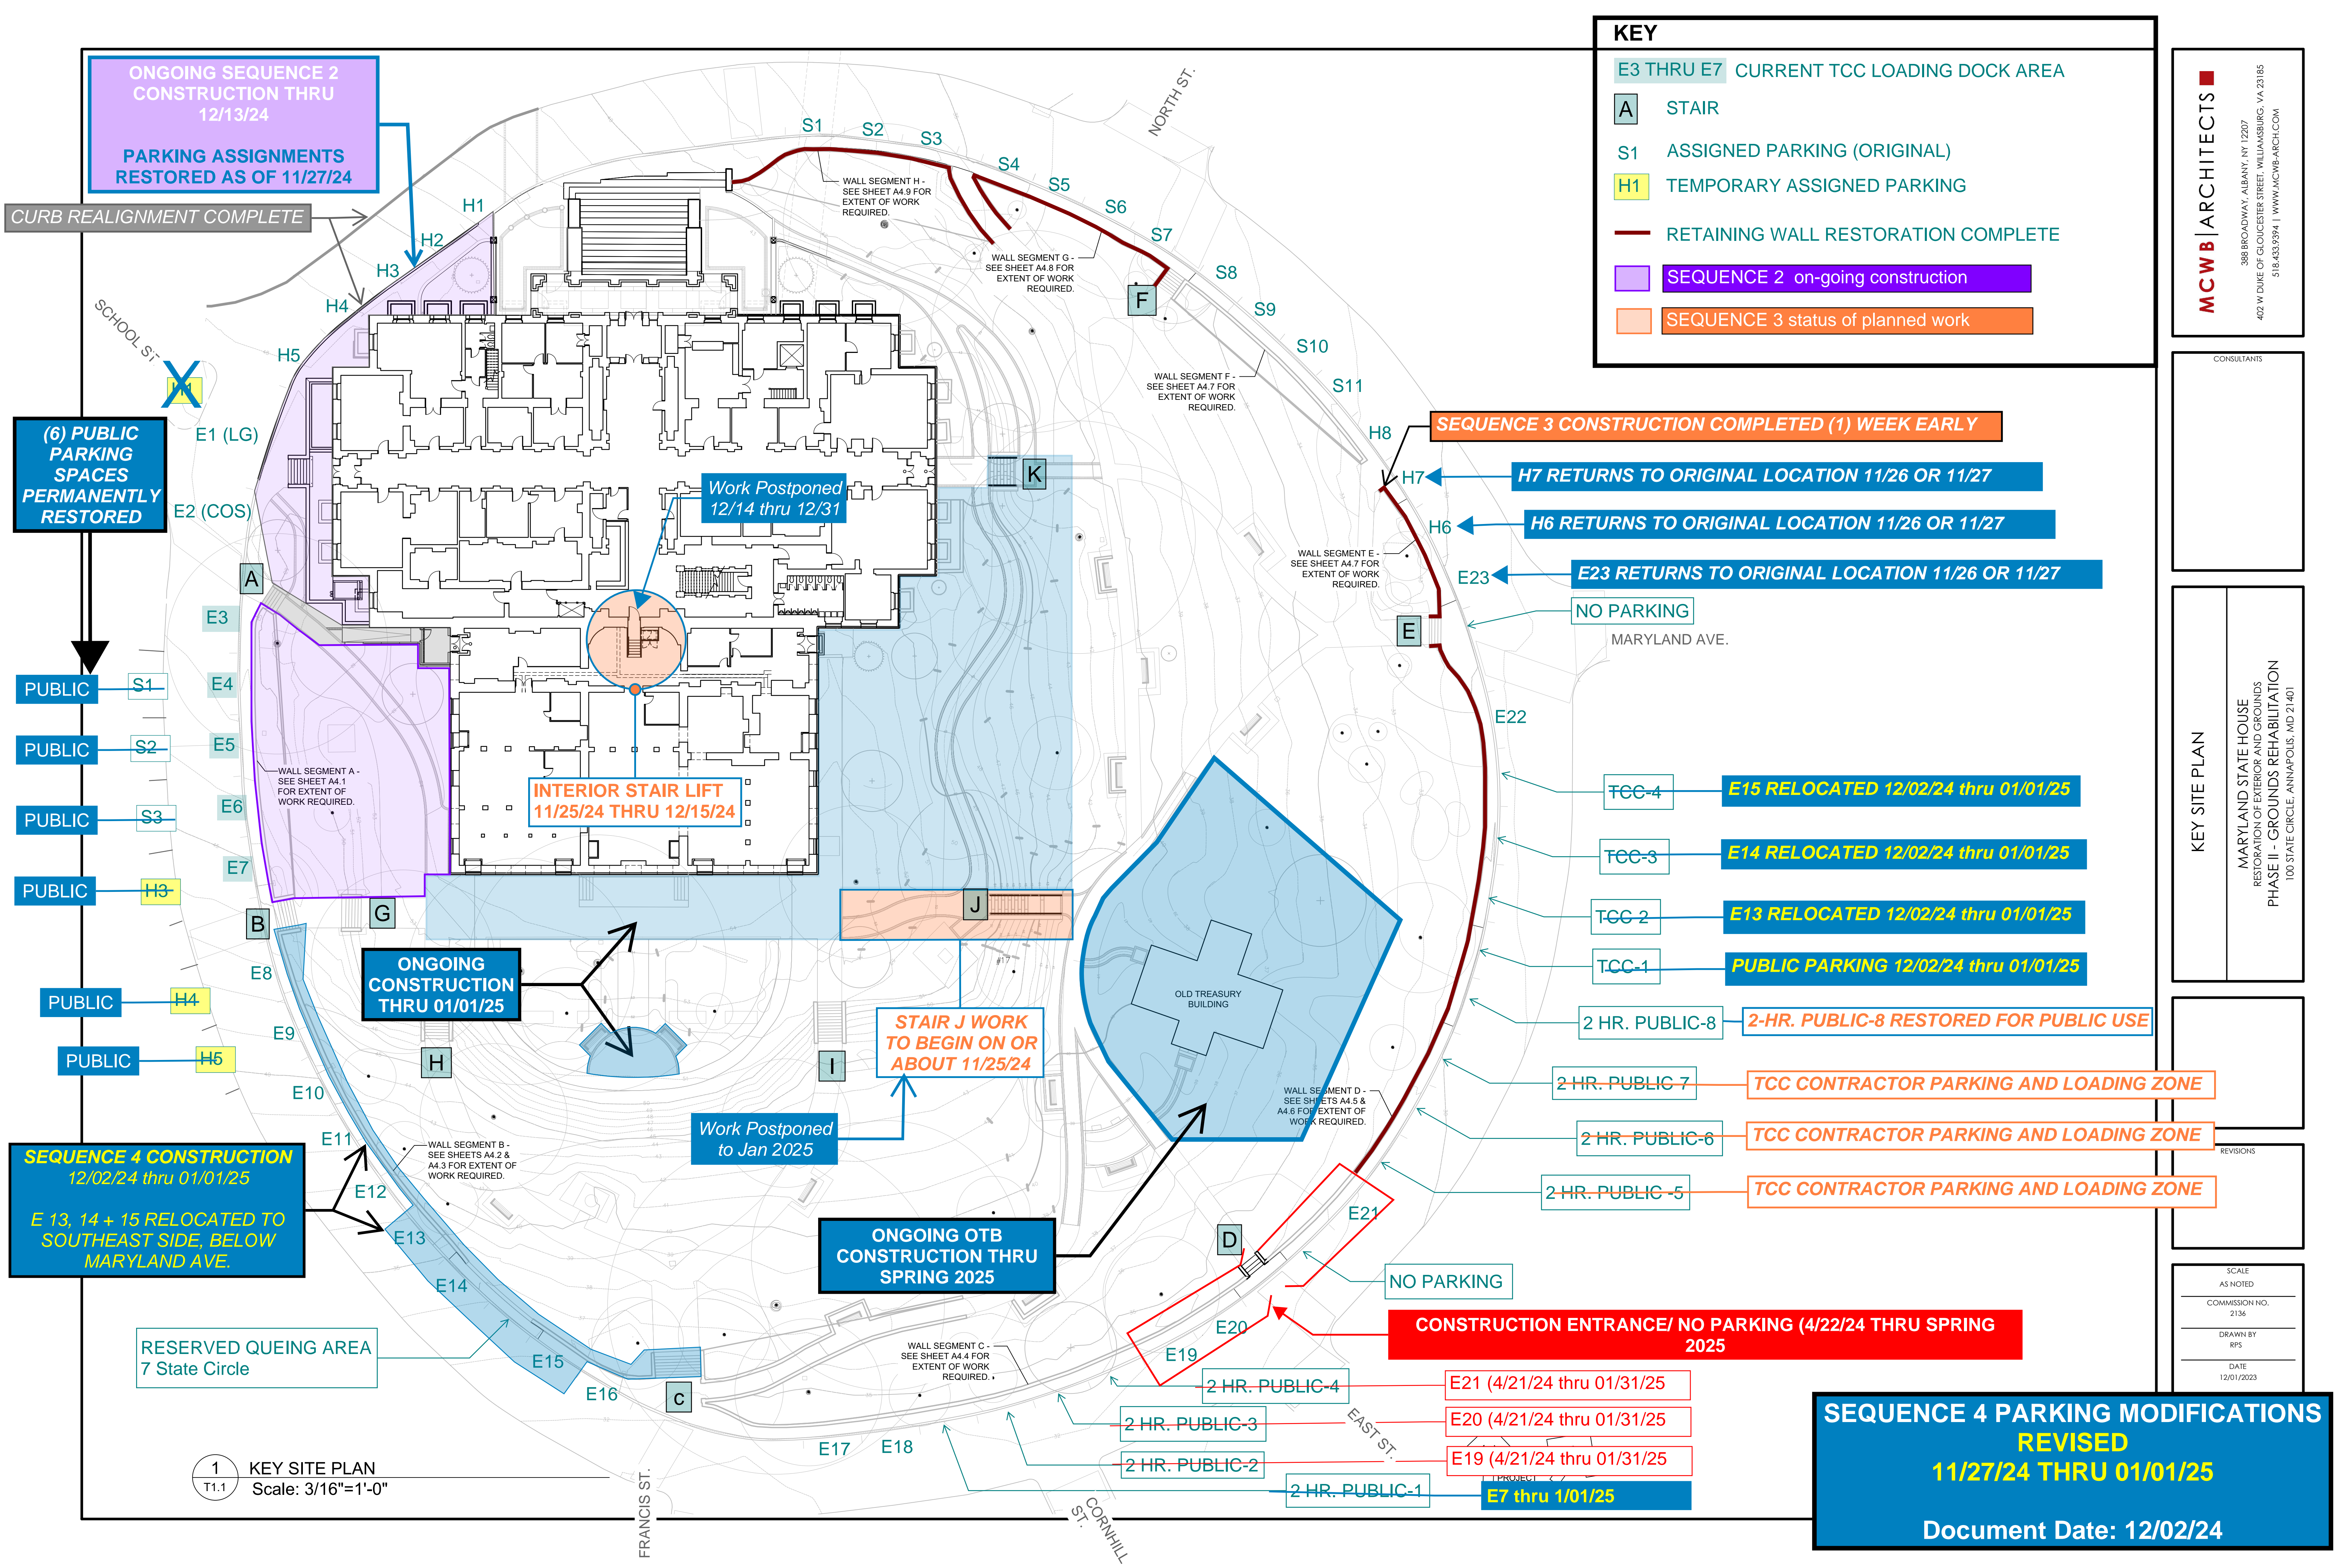

1 KEY SITE PLAN  
 T1.1 Scale: 3/16"=1'-0"

**SEQUENCE 4 PARKING MODIFICATIONS**  
 REVISED  
 11/27/24 THRU 01/01/25  
 Document Date: 12/02/24